




LEGEND	
	CITY OF LEAGUE CITY FIRE HYDRANT (NOT TO SCALE)
	TEMPORARY WORK SPACE
	6 FOOT PERIMETER FENCE

MIGUEL MULDOON
TWO LEAGUE GRANT
A-18
GALVESTON COUNTY
FIGURE 1

FORZA OPERATING, LLC.

SOUTH HAMMOCK - DRILLING SITE PLAN
MIGUEL MULDOON
TWO LEAGUE GRANT, A-18
GALVESTON COUNTY, TEXAS

 T. BAKER SMITH <small>PROFESSIONAL CONSULTANTS SINCE 1913</small> <small>(985) 862-1050 www.tbasmith.com</small>	DRAWN BY: NEG	SHEET 1 OF 1
	APPROVED BY: JBB	DRAWING NAME: FORZA_SITE_PLAN_REV2
	SCALE: NTS	JOB NUMBER: 2008.2022
	DATE: 1/25/2012	MAP NUMBER:

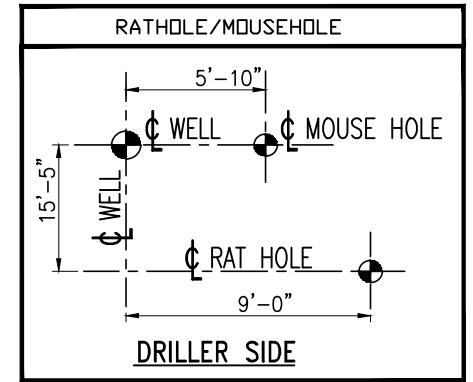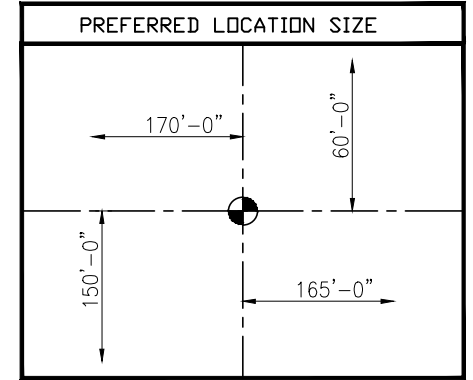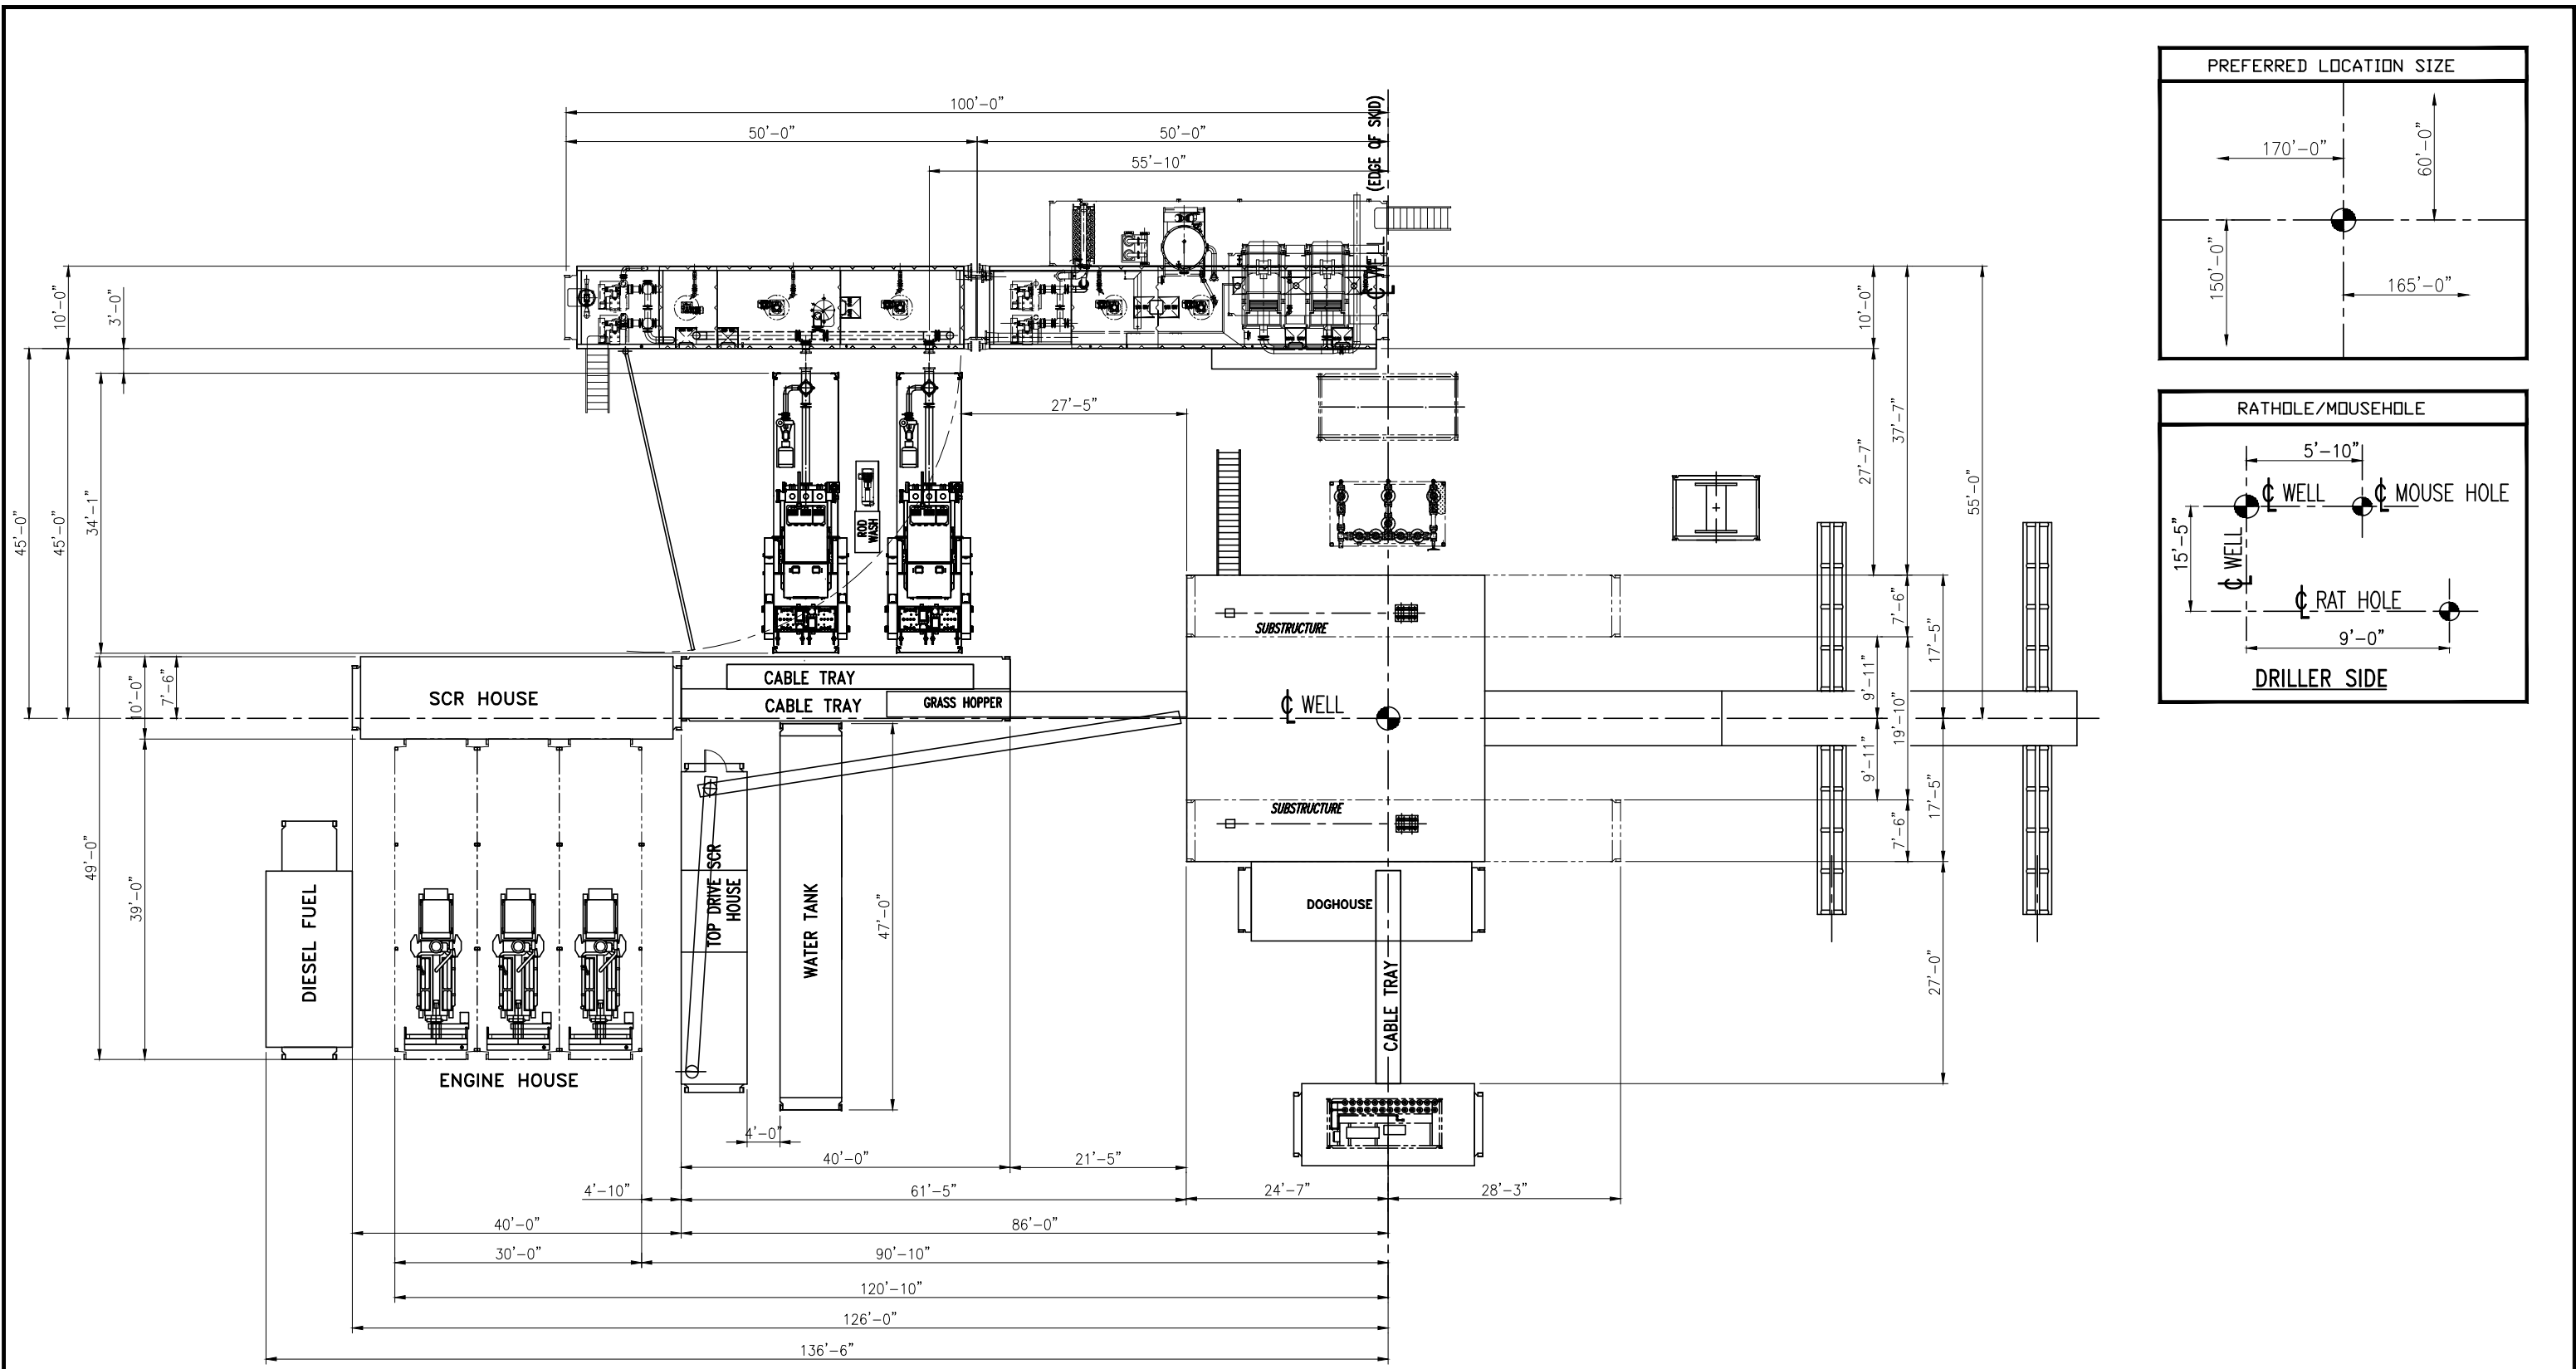

TITLE[®] COPYRIGHTED

**RIG 409
RIG LAYOUT
25'-0" DRILL FLOOR**

THIS DRAWING IS SHOWN TRUE SCALE ONLY WHEN PRINTED ON THIS SIZE PAPER

1	GENERAL REVISION	09-09-11	EES	EES		ER:	RIG: 409	B SCALE: 1/20=1'-0" APP: DWG: 409-801-Rev 1
REV.	DESCRIPTION	DATE	BY	APP.		DRN BY: EESTANDLEY		
XREF						DATE: 09/17/2004		
						ER DWG:		

THIS DOCUMENT AND THE INFORMATION CONTAINED HEREIN IS A CONFIDENTIAL DISCLOSURE. IT IS SHOWN TO YOUR COMPANY WITH THE UNDERSTANDING IT IS NOT TO BE REVEALED TO OTHERS OR USED FOR ANY PURPOSE WITHOUT THE WRITTEN CONSENT OF NABORS INDUSTRIES.